

For More Information Contact
Austin Semarjian
216.570.2270
asemarjian@irgicp.com



HIGH BAY / DISTRIBUTION / MANUFACTURING / OFFICE

5401 Baumhart Road • Lorain, OH 44053





Property Details

Available	405,170 Sq. Ft.
Docks	19
Drive-ins	2
Ceiling Height	40'
Column Spacing	70' x 50', 65' x 50', 50' x 50'
Rail	Norfolk Southern
Sprinkler	High Density
Floors	6" - 8" Reinforced Concrete

Minutes from SR 2 and Ohio Turnpike




HIGH BAY / DISTRIBUTION / MANUFACTURING / OFFICE
5401 Baumhart Road • Lorain, OH 44053

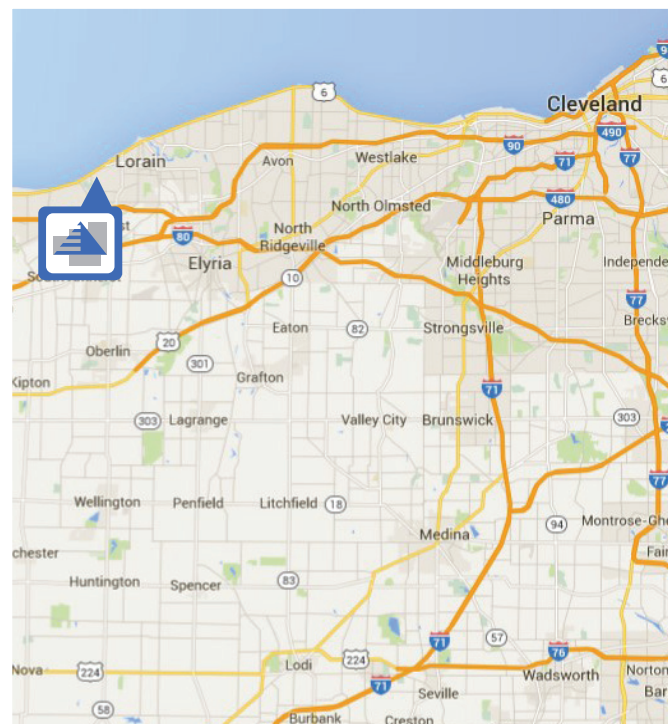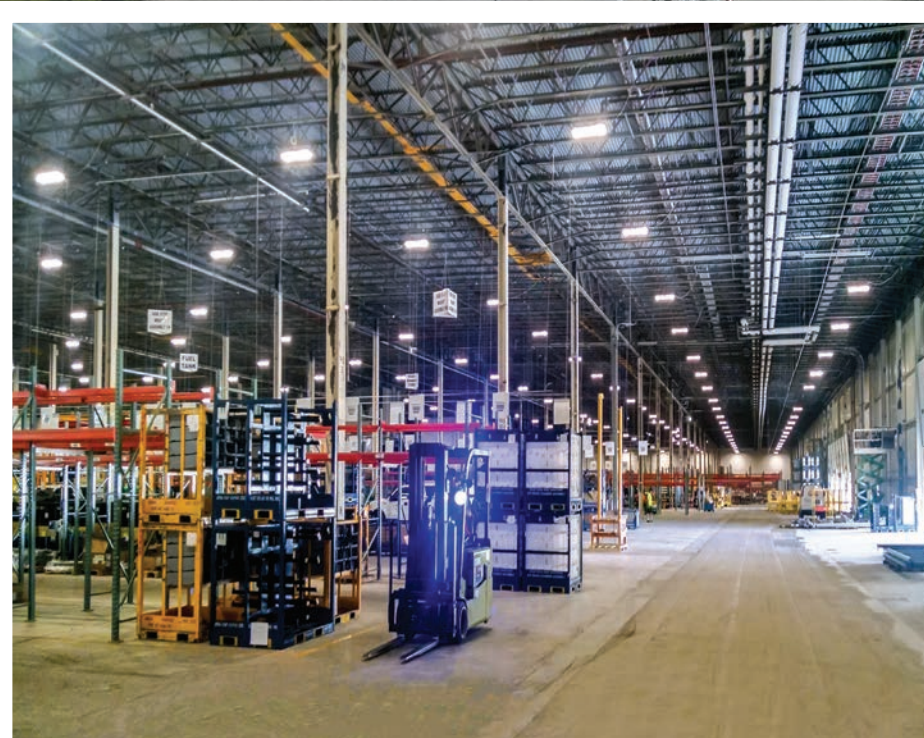

HIGH BAY / DISTRIBUTION / MANUFACTURING / OFFICE
5401 Baumhart Road • Lorain, OH 44053

For More Information Contact
Austin Semarjian
216.570.2270
asemarjian@irgicp.com

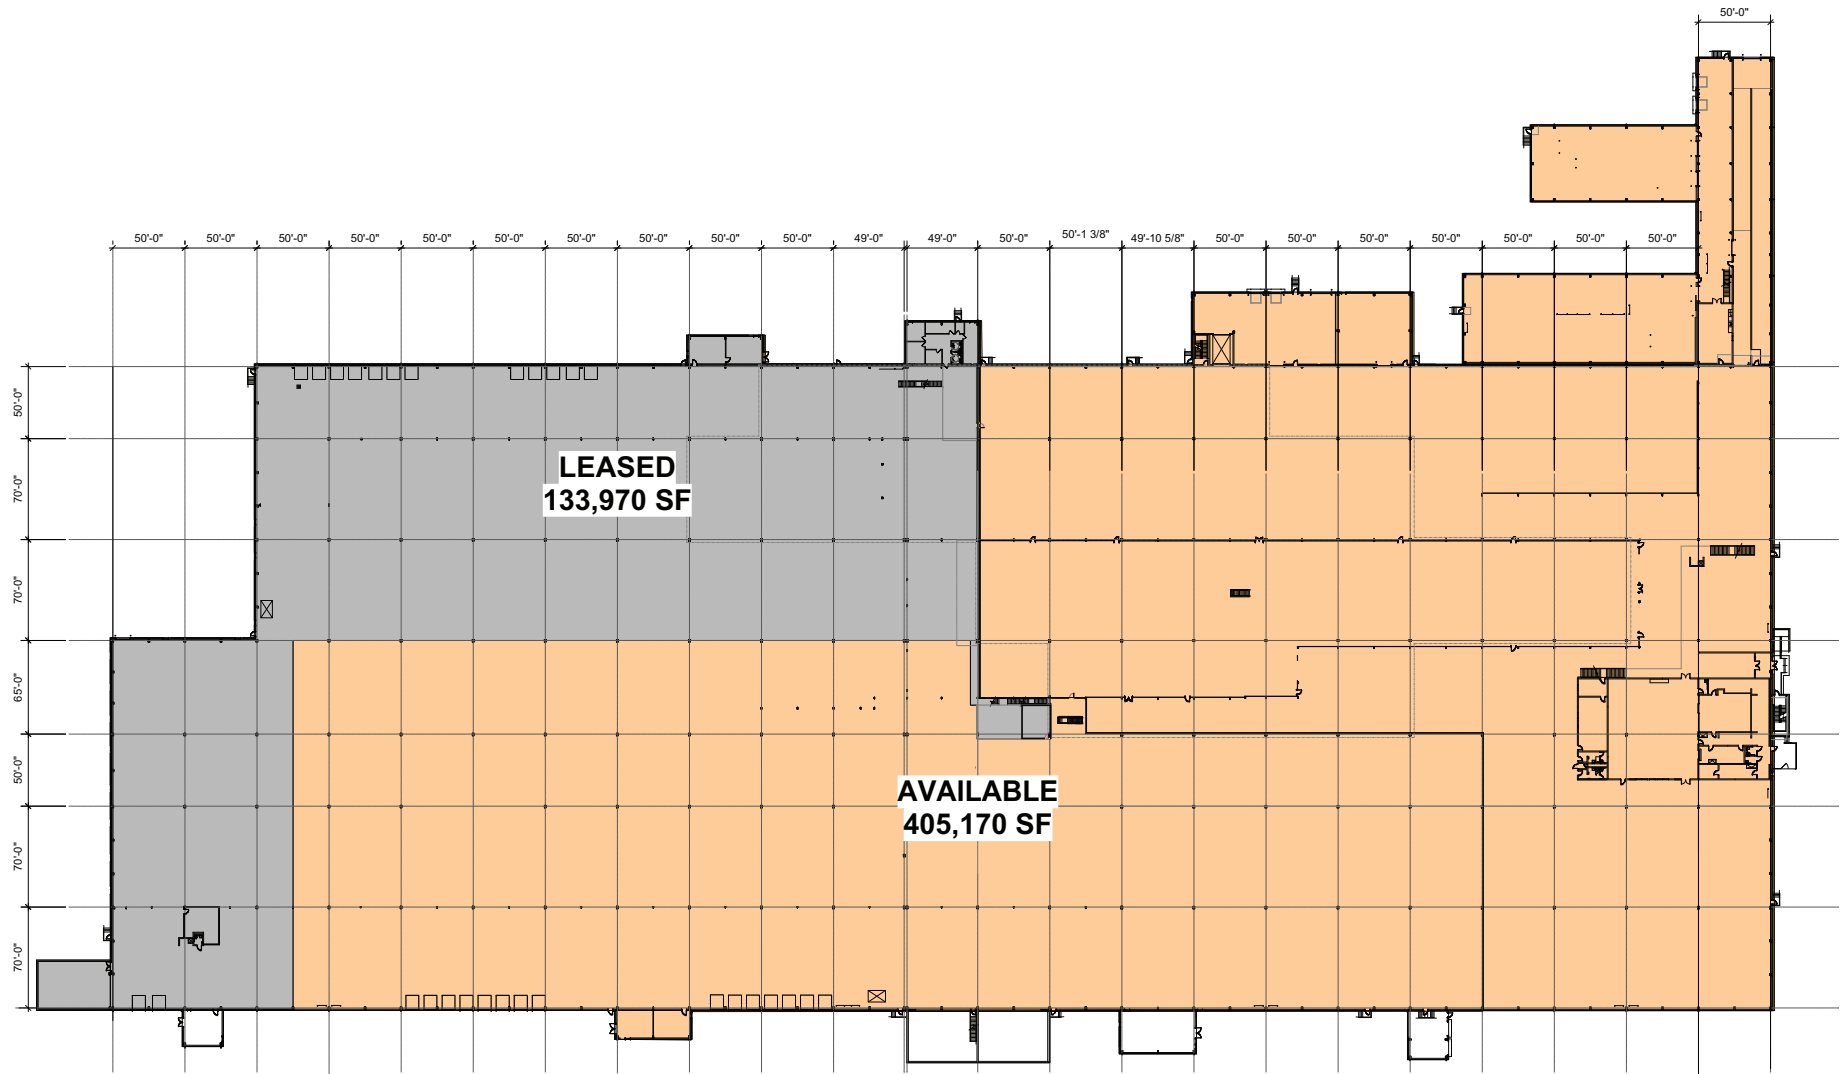

Title Lorain - Available Area			
Scale 1" = 40'	When printed on ARCH D	Drawn by J. Supanich	Date 7/25/2019
File Name Lorain - Available -- 7-11-2019.vwx			